


16941 / 600
ZONING: R5
LOT 14

21911 / 700
ZONING: R5
LOT 15

8254 / 705
ZONING: R5
LOT 16

HEATH AVENUE

(EX. 25' R-O-W, PROP. 50' R-O-W)

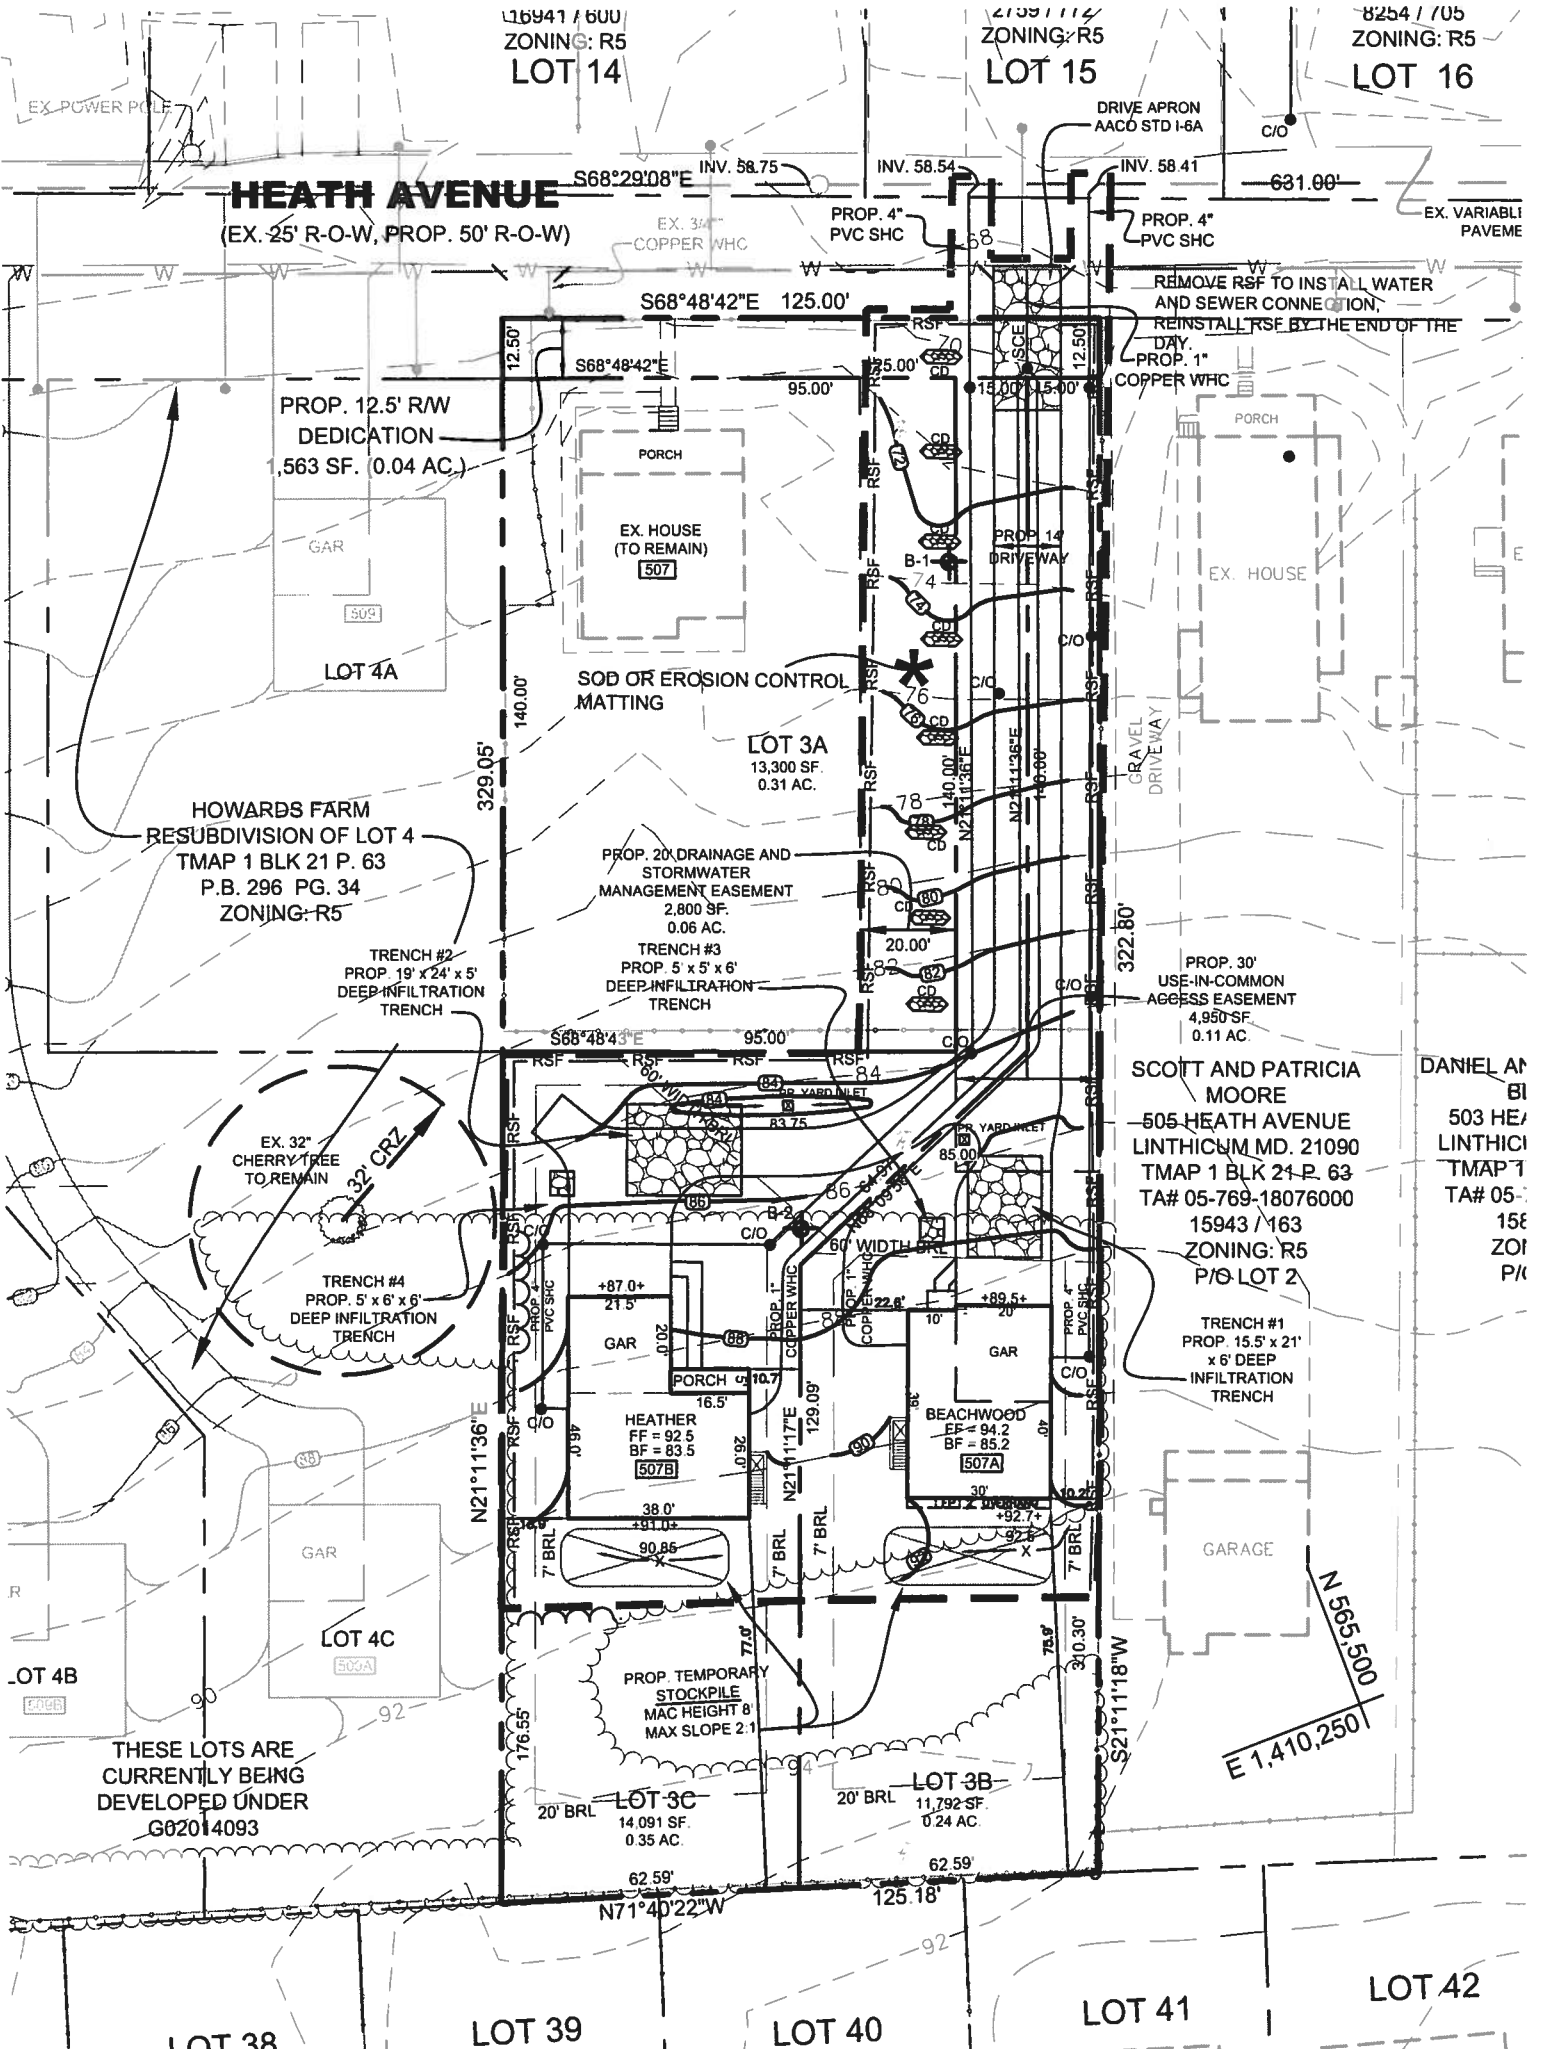

PROP. 12.5' RW DEDICATION
1,563 SF. 0.04 AC.)

HOWARDS FARM
RESUBDIVISION OF LOT 4
TMAP 1 BLK 21 P. 63
P.B. 296 PG. 34
ZONING: R5

LOT 3A
13,300 SF
0.31 AC.

SCOTT AND PATRICIA
MOORE
505 HEATH AVENUE
LINTHICUM MD. 21090
TMAP 1 BLK 21 P. 63
TA# 05-769-18076000
15943 / 163
ZONING: R5
P/O LOT 2

DANIEL AN
BI
503 HE/
LINTHIC
TMAP 1
TA# 05-
15E
ZOI
P/K

THESE LOTS ARE
CURRENTLY BEING
DEVELOPED UNDER
G02014093

LOT 38

LOT 39

LOT 40

LOT 41

LOT 42